



WARM SPRINGS

ARBY AVE.

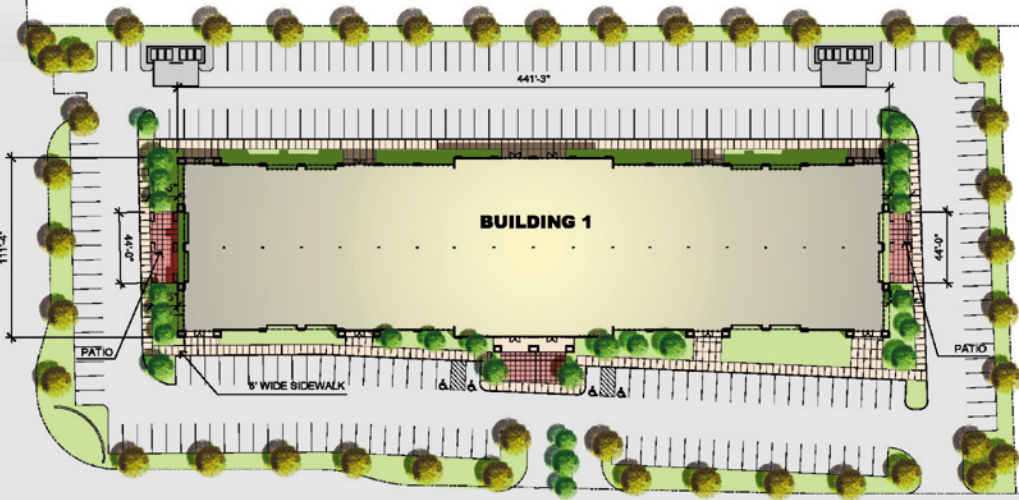

AREA		PARKING	
BUILDING			
BUILDING 1	43,500 SF	234 @ 5.4 : 1000	
BUILDING 2	43,500 SF	248 @ 5.7 : 1000	
BUILDING 3	43,500 SF	279 @ 6.4 : 1000	
<b>TOTAL</b>	<b>130,500 SF</b>	<b>801</b>	

TENAYA

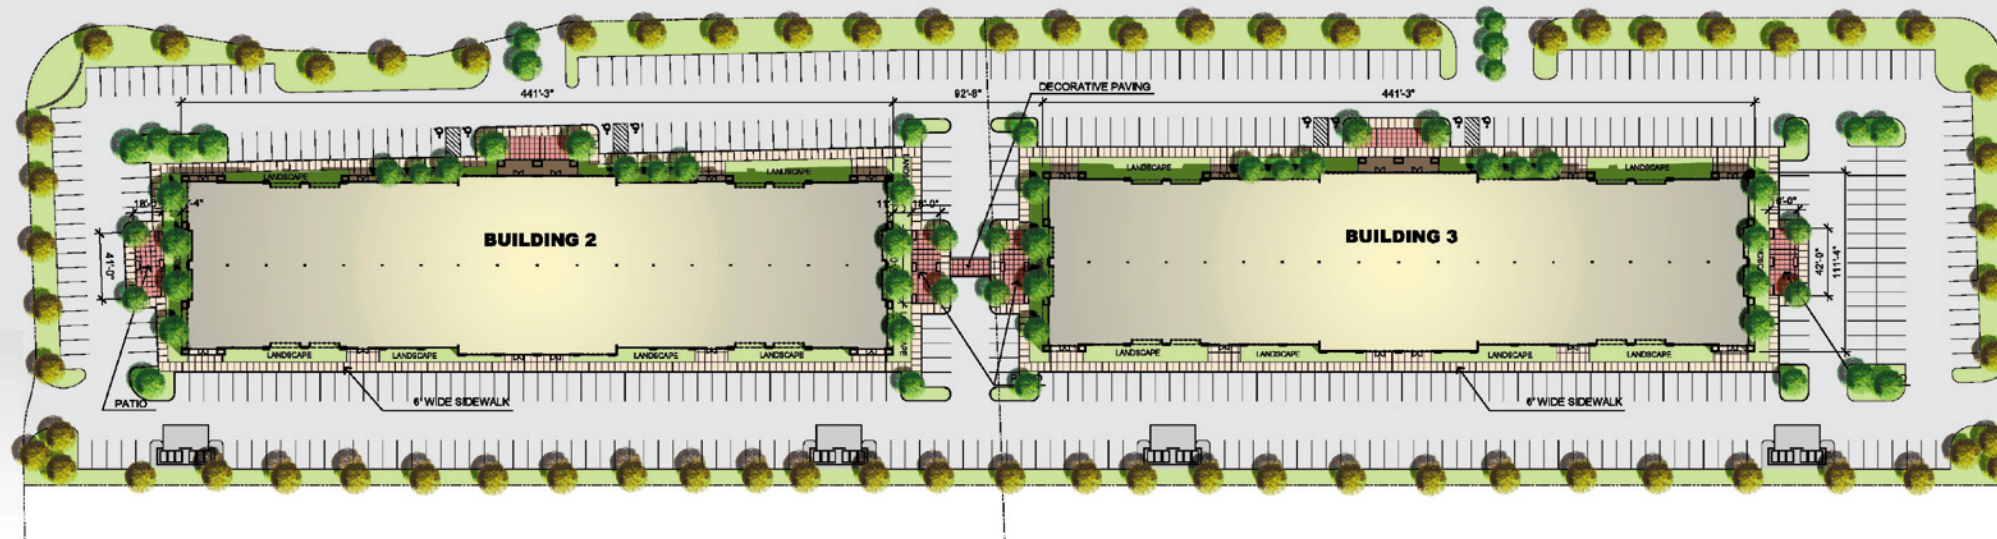

# ARROYO - south 1 story

LAS VEGAS, NEVADA

## SITE PLAN



Project # 200402101

10150 COVINGTON CROSS DRIVE \*\*\* LAS VEGAS, NV 89144  
PHONE: (702) 731-2033 \*\*\* FAX: (702) 731-2039 \*\*\* WWW.JMAARCH.COM

Nov. 09, 2005  
Date: